



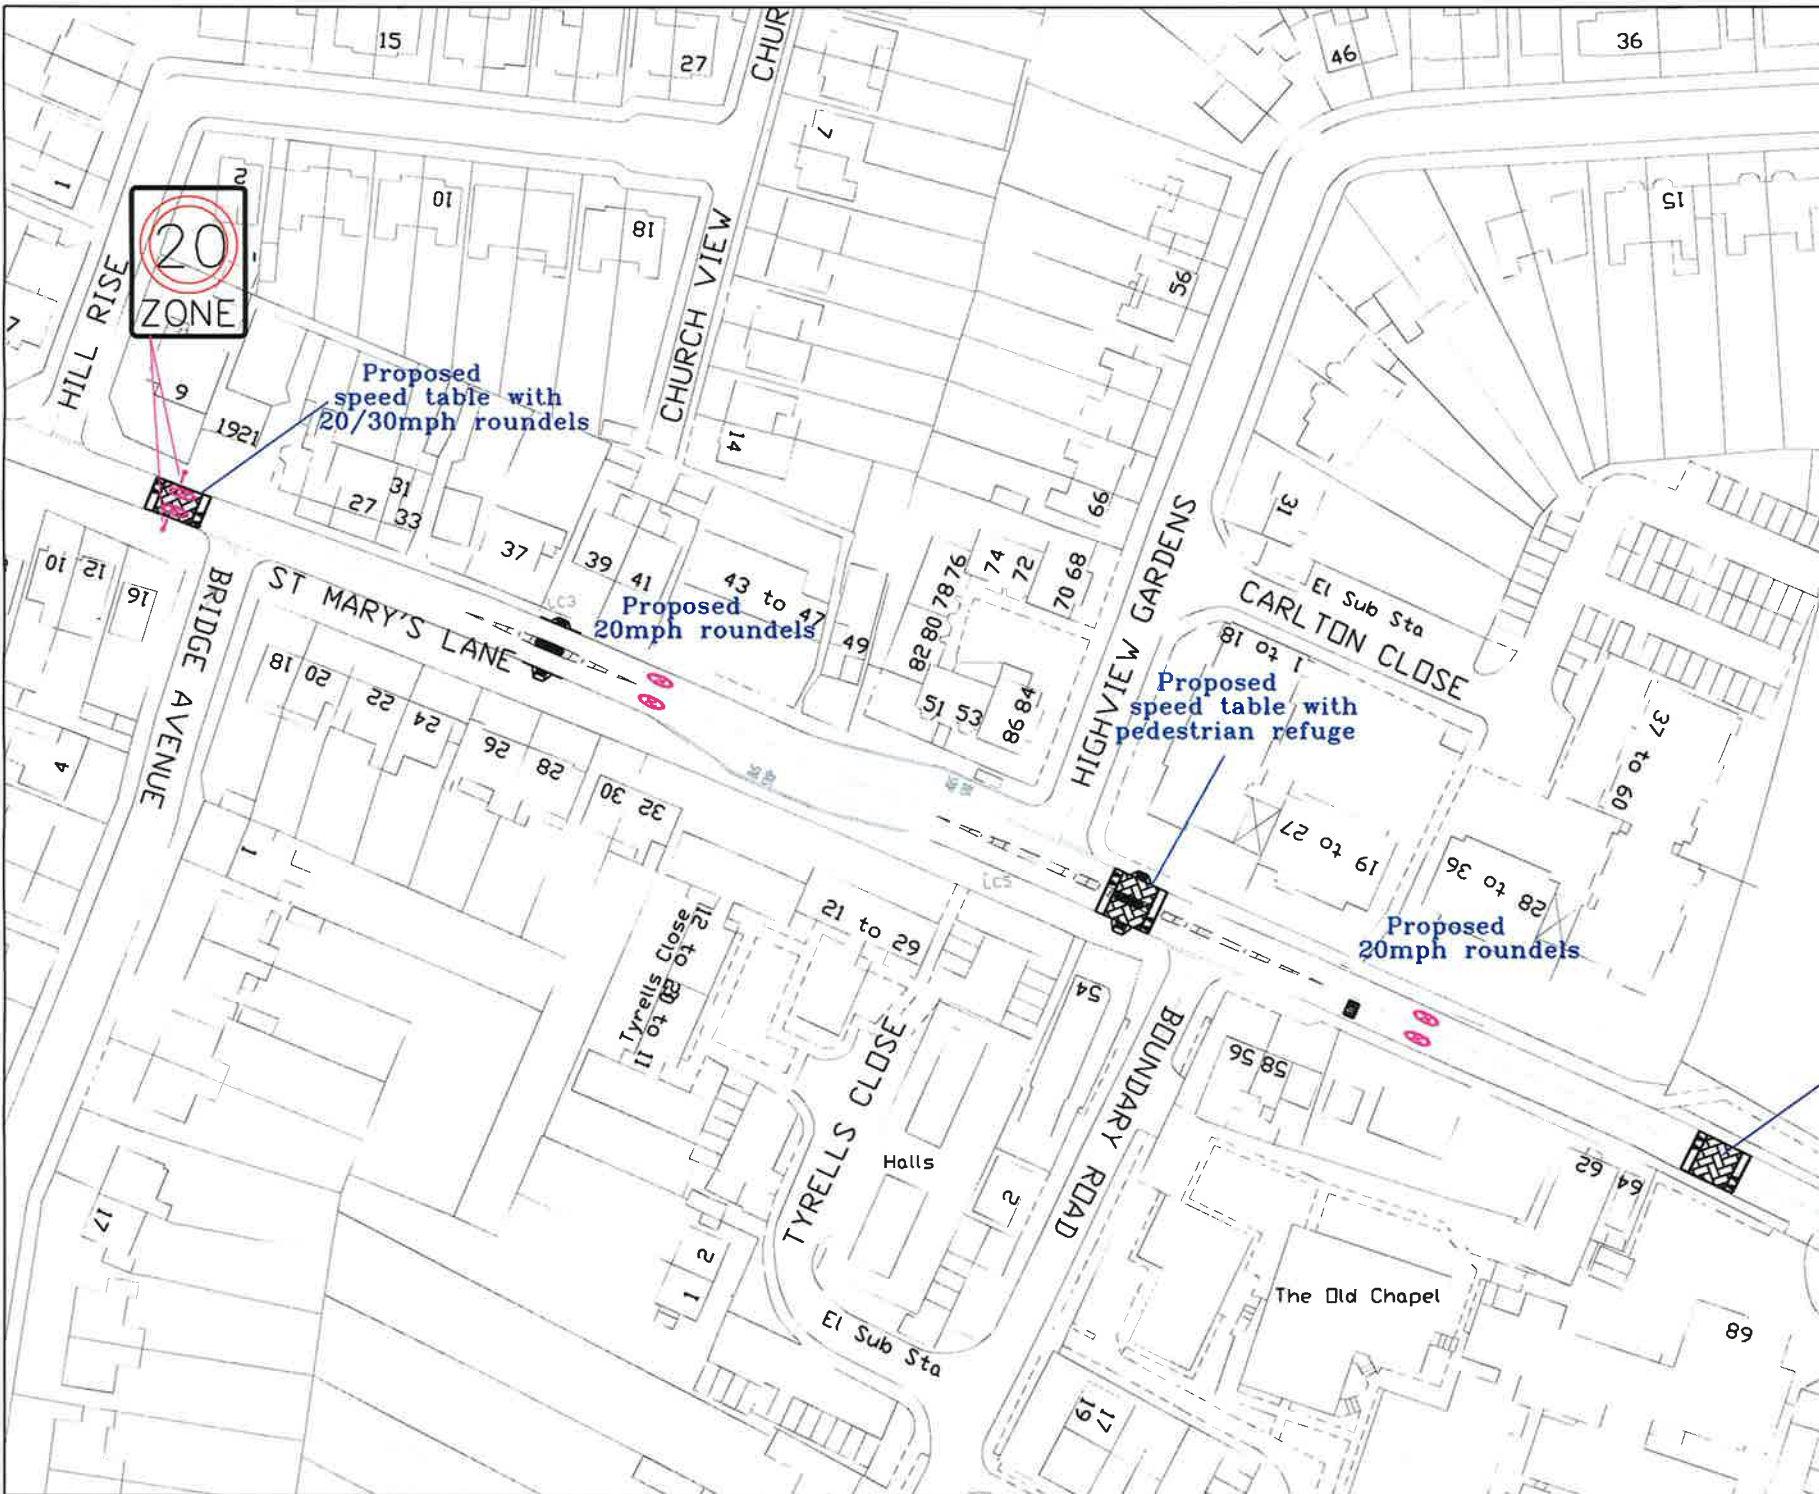
PURPOSE		PURPOSE	
<small>©COPYRIGHT This drawing belongs to Structures Culture & Community, Traffic & Engineering Services. Further the client nor any part thereof may be reproduced without prior written permission. Based upon Ordnance Survey Mapping with the permission of the Controller of Her Majesty's Stationery Office © Crown copyright. Unauthorised reproduction infringes Crown copyright and may lead to prosecution or civil proceedings. Licence Number of Drawing 100521327</small>			
NOTES			
REVISION	AMENDMENT	DATE	
JOB TITLE			
UPMINSTER ROAD			
ACCIDENT REDUCTION PROGRAMME			
DRAWING TITLE			
PROPOSED			
PEDESTRIAN REFUGES AND			
SPEED TABLE			
Havering <small>TRAFFIC & ENGINEERING</small>		<small>10th FLOOR MERCURY HOUSE MERCURY GARDENS, ROMFORD, ESSEX S26 3JW TELEPHONE No: 01708 436343 FAX No: 01708 433721 E-MAIL: info@havering.gov.uk</small>	
DRAWN BY	CHECKED BY	APPROVED BY	
VS	VS	MP	
SCALE	DATE	<input type="checkbox"/> DRAFT <input checked="" type="checkbox"/> ISSUE	
NTS	OCT15		
ACAD REF: ---	DRAWING No	REVISION	
Sheet No: A3 (297x420)	Q0008/1	-	-

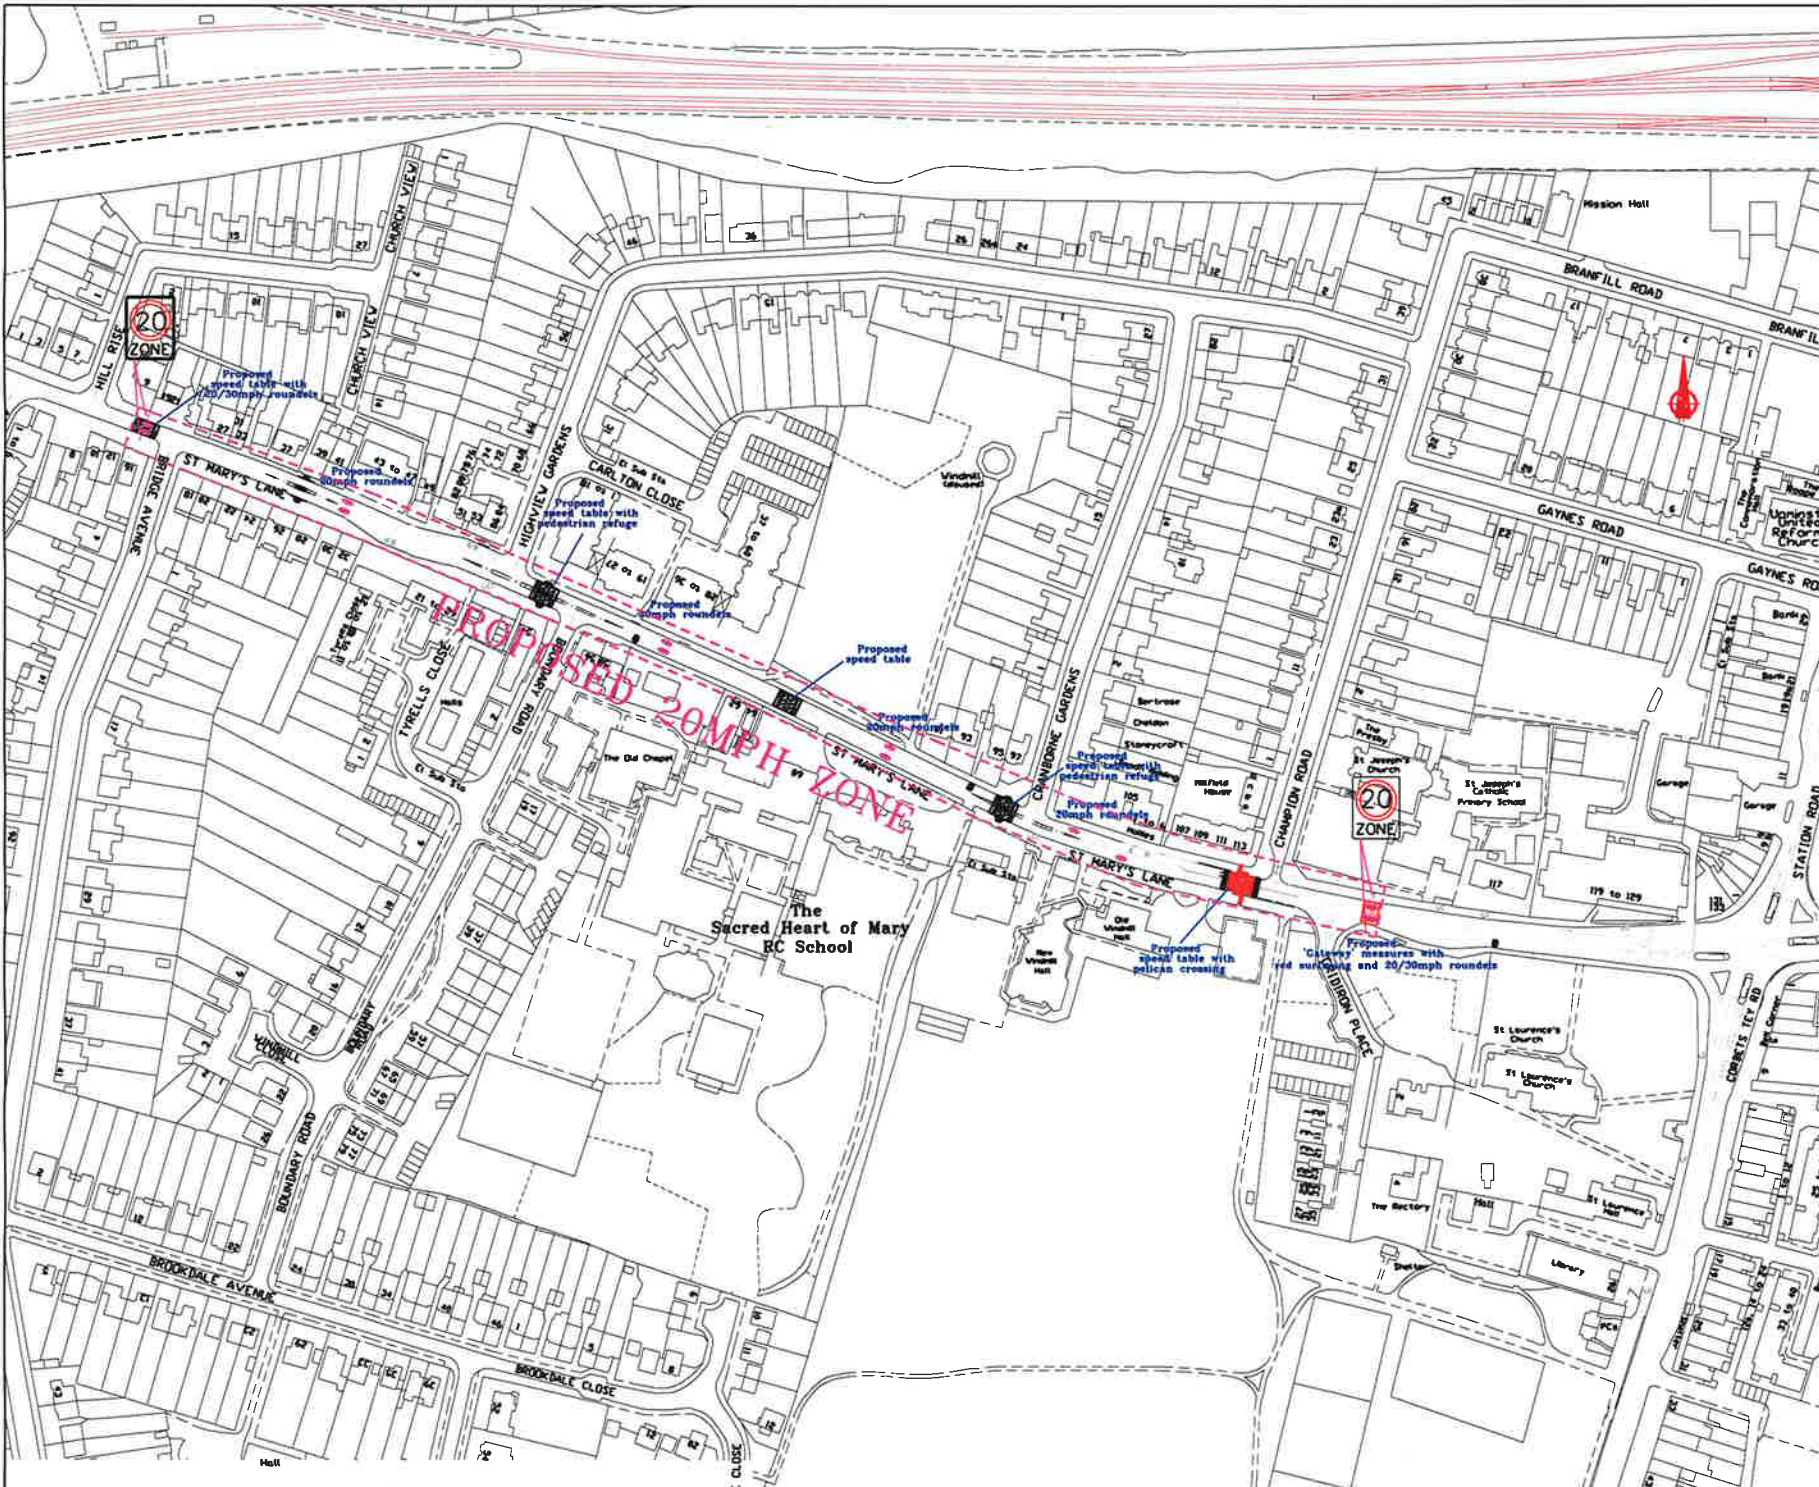

PURPOSE
 ©COPYRIGHT
 This drawing belongs to StreetCare Culture & Community, Traffic & Engineering Solutions. Neither the whole nor any part thereof may be reproduced without prior written permission.
 Based upon Ordnance Survey Mapping with the permission of the Controller of Her Majesty's Stationery Office © Crown copyright. Unauthorised reproduction infringes Crown copyright and may lead to prosecution or civil proceedings. London Borough of Havering 10024-137

NOTES

REVISION	AMENDMENT	DATE
JOB TITLE ST MARY'S LANE ACCIDENT REDUCTION PROGRAMME		
DRAWING TITLE PROPOSED HUMPED PELICAN CROSSING AND SPEED TABLES 20MPH ZONE		
 Havering <small>LONDON BOROUGH OF</small> STREETCARE COMMUNITIES & RESOURCES TRAFFIC & ENGINEERING		10th FLOOR MERCURY HOUSE MERCURY GARDENS, HAVERING, RM1 3DW TELEPHONE No: 01708 434343 FAX No: 01708 433721 E-MAIL: streetcare@havering.gov.uk
DRAWN BY VS	CHECKED BY VS	APPROVED BY MP
SCALE NTS	DATE OCT15	<input type="checkbox"/> DRAFT <input checked="" type="checkbox"/> ISSUE
ACAD REF: ---	DRAWING No Q0006/2	
Sheet Size: A3 (297x420)		




PURPOSE

©COPYRIGHT
 This drawing belongs to Strategic Culture & Community, Traffic & Engineering Services. Neither the whole nor any part thereof may be reproduced without prior written permission.
 Based upon Ordnance Survey Mapping with the permission of the Controller of Her Majesty's Stationery Office © Crown copyright. Unauthorised reproduction infringes Crown copyright and may lead to prosecution or civil proceedings. London Borough of Havering 10004327

NOTES

REVISION	AMENDMENT	DATE
JOB TITLE ST MARY'S LANE ACCIDENT REDUCTION PROGRAMME		
DRAWING TITLE PROPOSED HUMPED PELICAN CROSSING AND SPEED TABLES 20MPH ZONE		
Havering <small>10th FLOOR MERCURY HOUSE MERCURY GARDENS, ROMFORD, RM1 3JW TELEPHONE No: 01708 434343 STREETCAMS COMMUNITIES & RESOURCES TRAFFIC & ENGINEERING FAX No: 01708 432721 E-MAIL: streetcams@havering.gov.uk</small>		
DRAWN BY VS	CHECKED BY VS	APPROVED BY MP
SCALE NTS	DATE OCT15	<input type="checkbox"/> DRAFT <input checked="" type="checkbox"/> ISSUE
ACAD REF:	DRAWING No Q0006/3	
Sheet Size: A3 (297x420)		

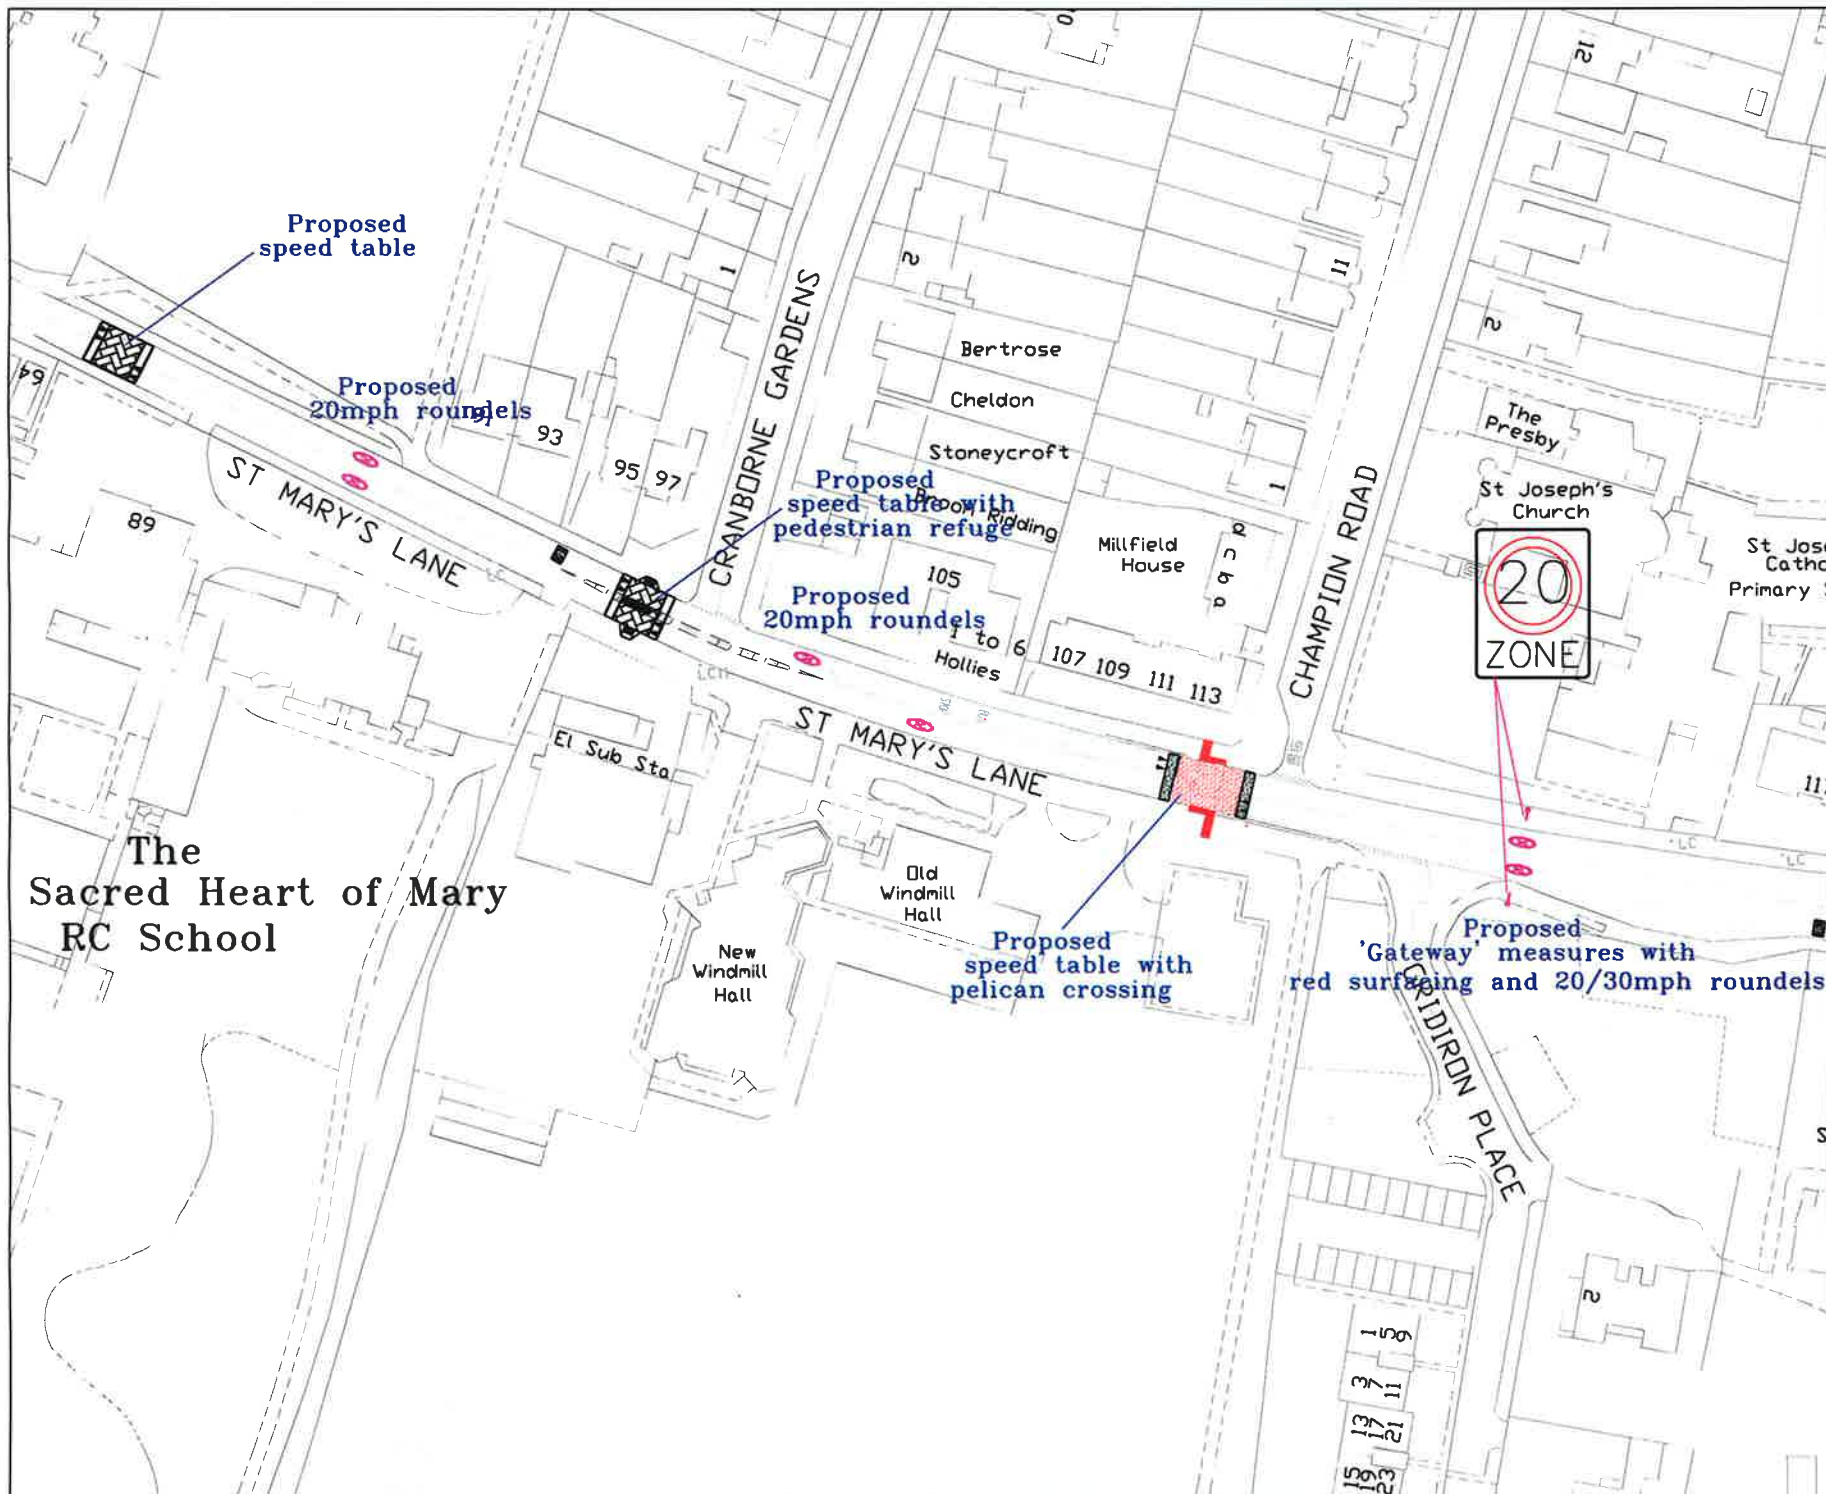

PURPOSE

©COPYRIGHT
 This drawing belongs to StreetCare Culture & Community, Traffic & Engineering Solutions. Neither the whole nor any part thereof may be reproduced without prior written permission.
 Based upon Ordnance Survey Mapping with the permission of the Controller of Her Majesty's Stationery Office © Crown copyright. Unauthorised reproduction is illegal. Crown copyright and may lead to prosecution or civil proceedings. London Borough of Havering 100524327

NOTES

REVISION	AMENDMENT	DATE
JOB TITLE UPMINSTER ROAD/ST MARY'S LANE ACCIDENT REDUCTION PROGRAMME		
DRAWING TITLE PROPOSED HUMPED PELICAN CROSSING AND SPEED TABLES 20MPH ZONE		
Havering <small>10th FLOOR MERCURY HOUSE MERCURY GARDENS, ROMFORD, RM1 3DW TELEPHONE No: 01708 434343 FAX No: 01708 433721 E-MAIL: streetcare@havering.gov.uk</small> <small>STREETCARE COMMUNITIES & RESOURCES TRAFFIC & ENGINEERING</small>		
DRAWN BY VS	CHECKED BY VS	APPROVED BY MP
SCALE NTS	DATE OCT15	<input type="checkbox"/> DRAFT <input checked="" type="checkbox"/> ISSUE
ACAD REF: ---	DRAWING No Q0006/4	
Sheet Size: A3 (297x420)		